

Appendix 7a

Your Company
 Zip code
 City
 Phone number

My book

				REVISION
				0
0	10/06/2011	A. Smith		
REV.	DATE	NAME	CHANGES	SCHEME
				10


CONTRACT N° : 123456

LOCATION: L1

TGBT

Drawn by
 A.B.

Drawing date
 10/10/2010

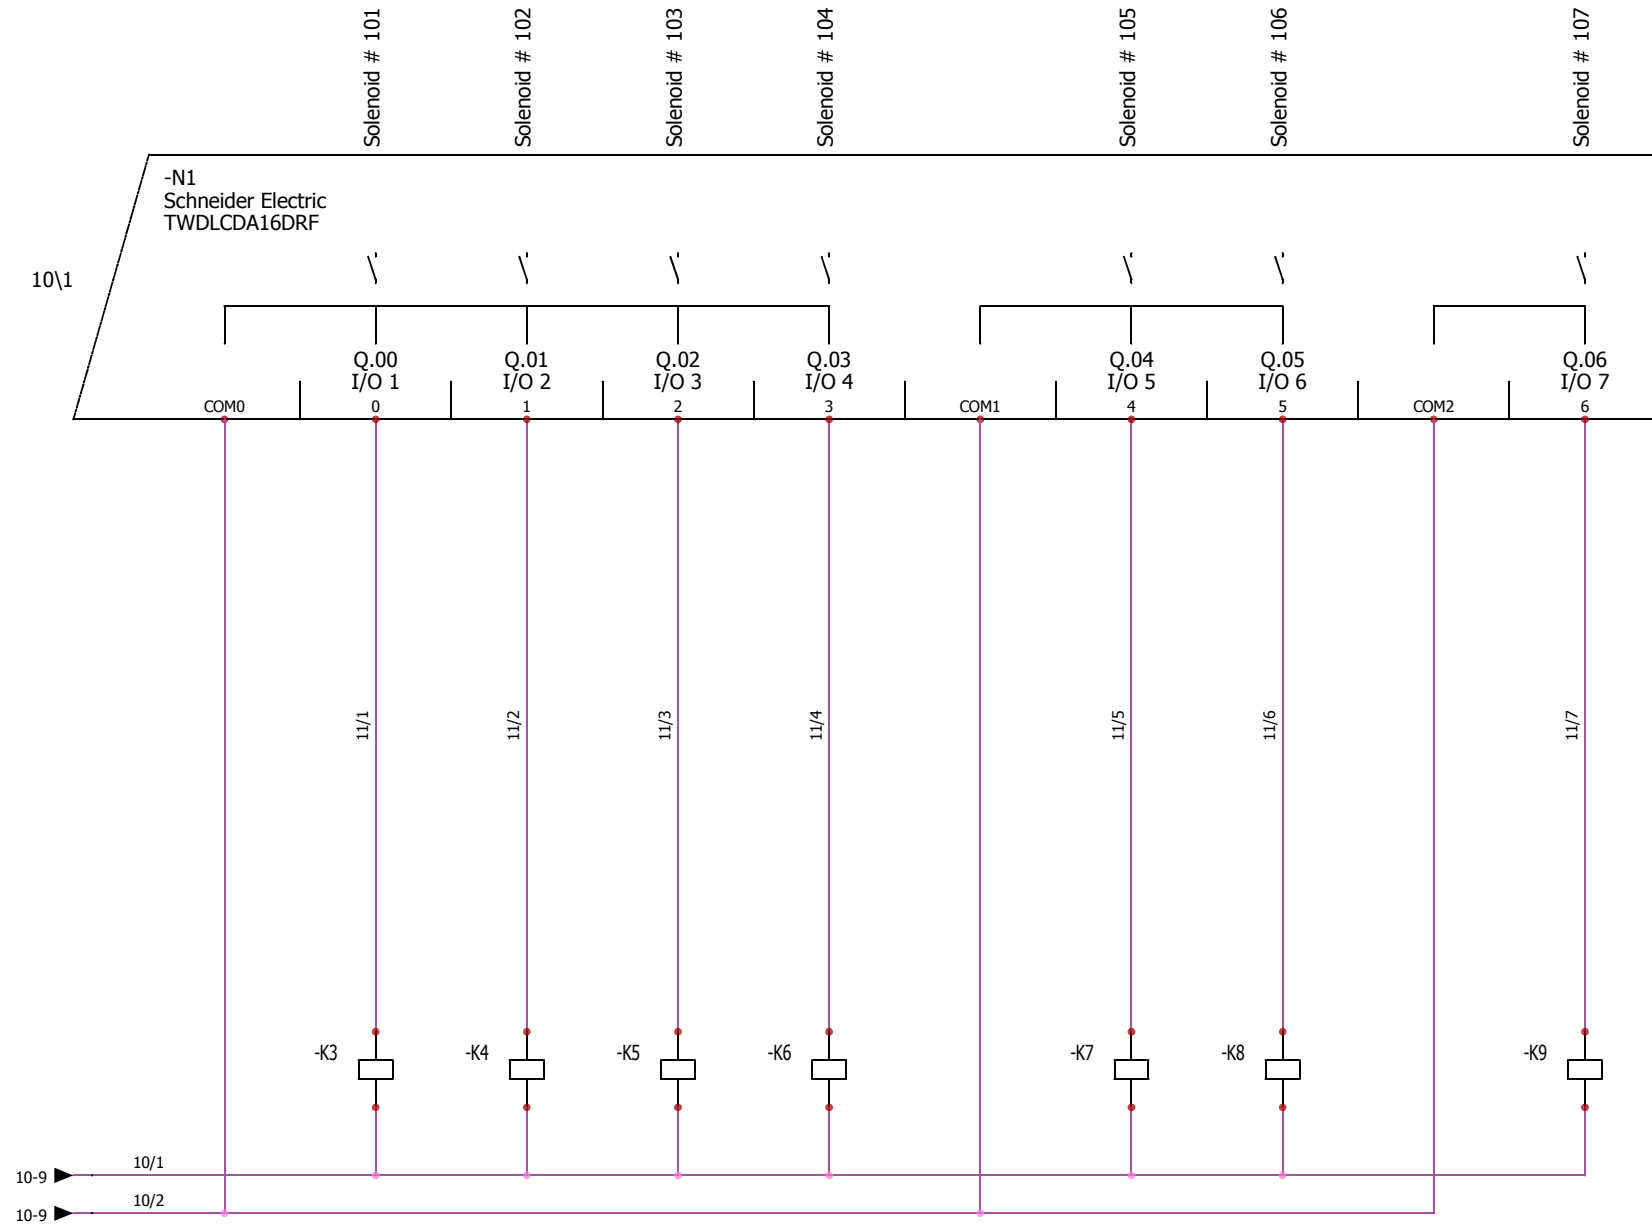

Appendix 7b



Your Company Zip code City Phone number	My book			REVISION			
				0			
CONTRACT N° : 123456	LOCATION: L1	TGBT	0	10/06/2011	A. Smith	CHANGES	SCHEME
			REV.	DATE	NAME		
			Drawing date		10/10/2010		